

WATER NETWORK

Water Source


- 1 Southside Elevated Tank
- 2 Springer Elevated Tank
- 3 North Country Elevated Tank
- 4 Heath Street Ground Storage
- 5 Eastside Pump Station & Ground Storage
- Hydrant

PIPE SIZE

3/4"	10"	40"	66"
1"	12"	42"	72"
1 1/4"	14"	48"	75"
1 1/2"	15"	54"	84"
2"	16"	60"	
2 1/2"	18"		
3"	20"		
4"	24"		
6"	30"		
8"	36"		

Water Pressure Zones

- 700
- 780

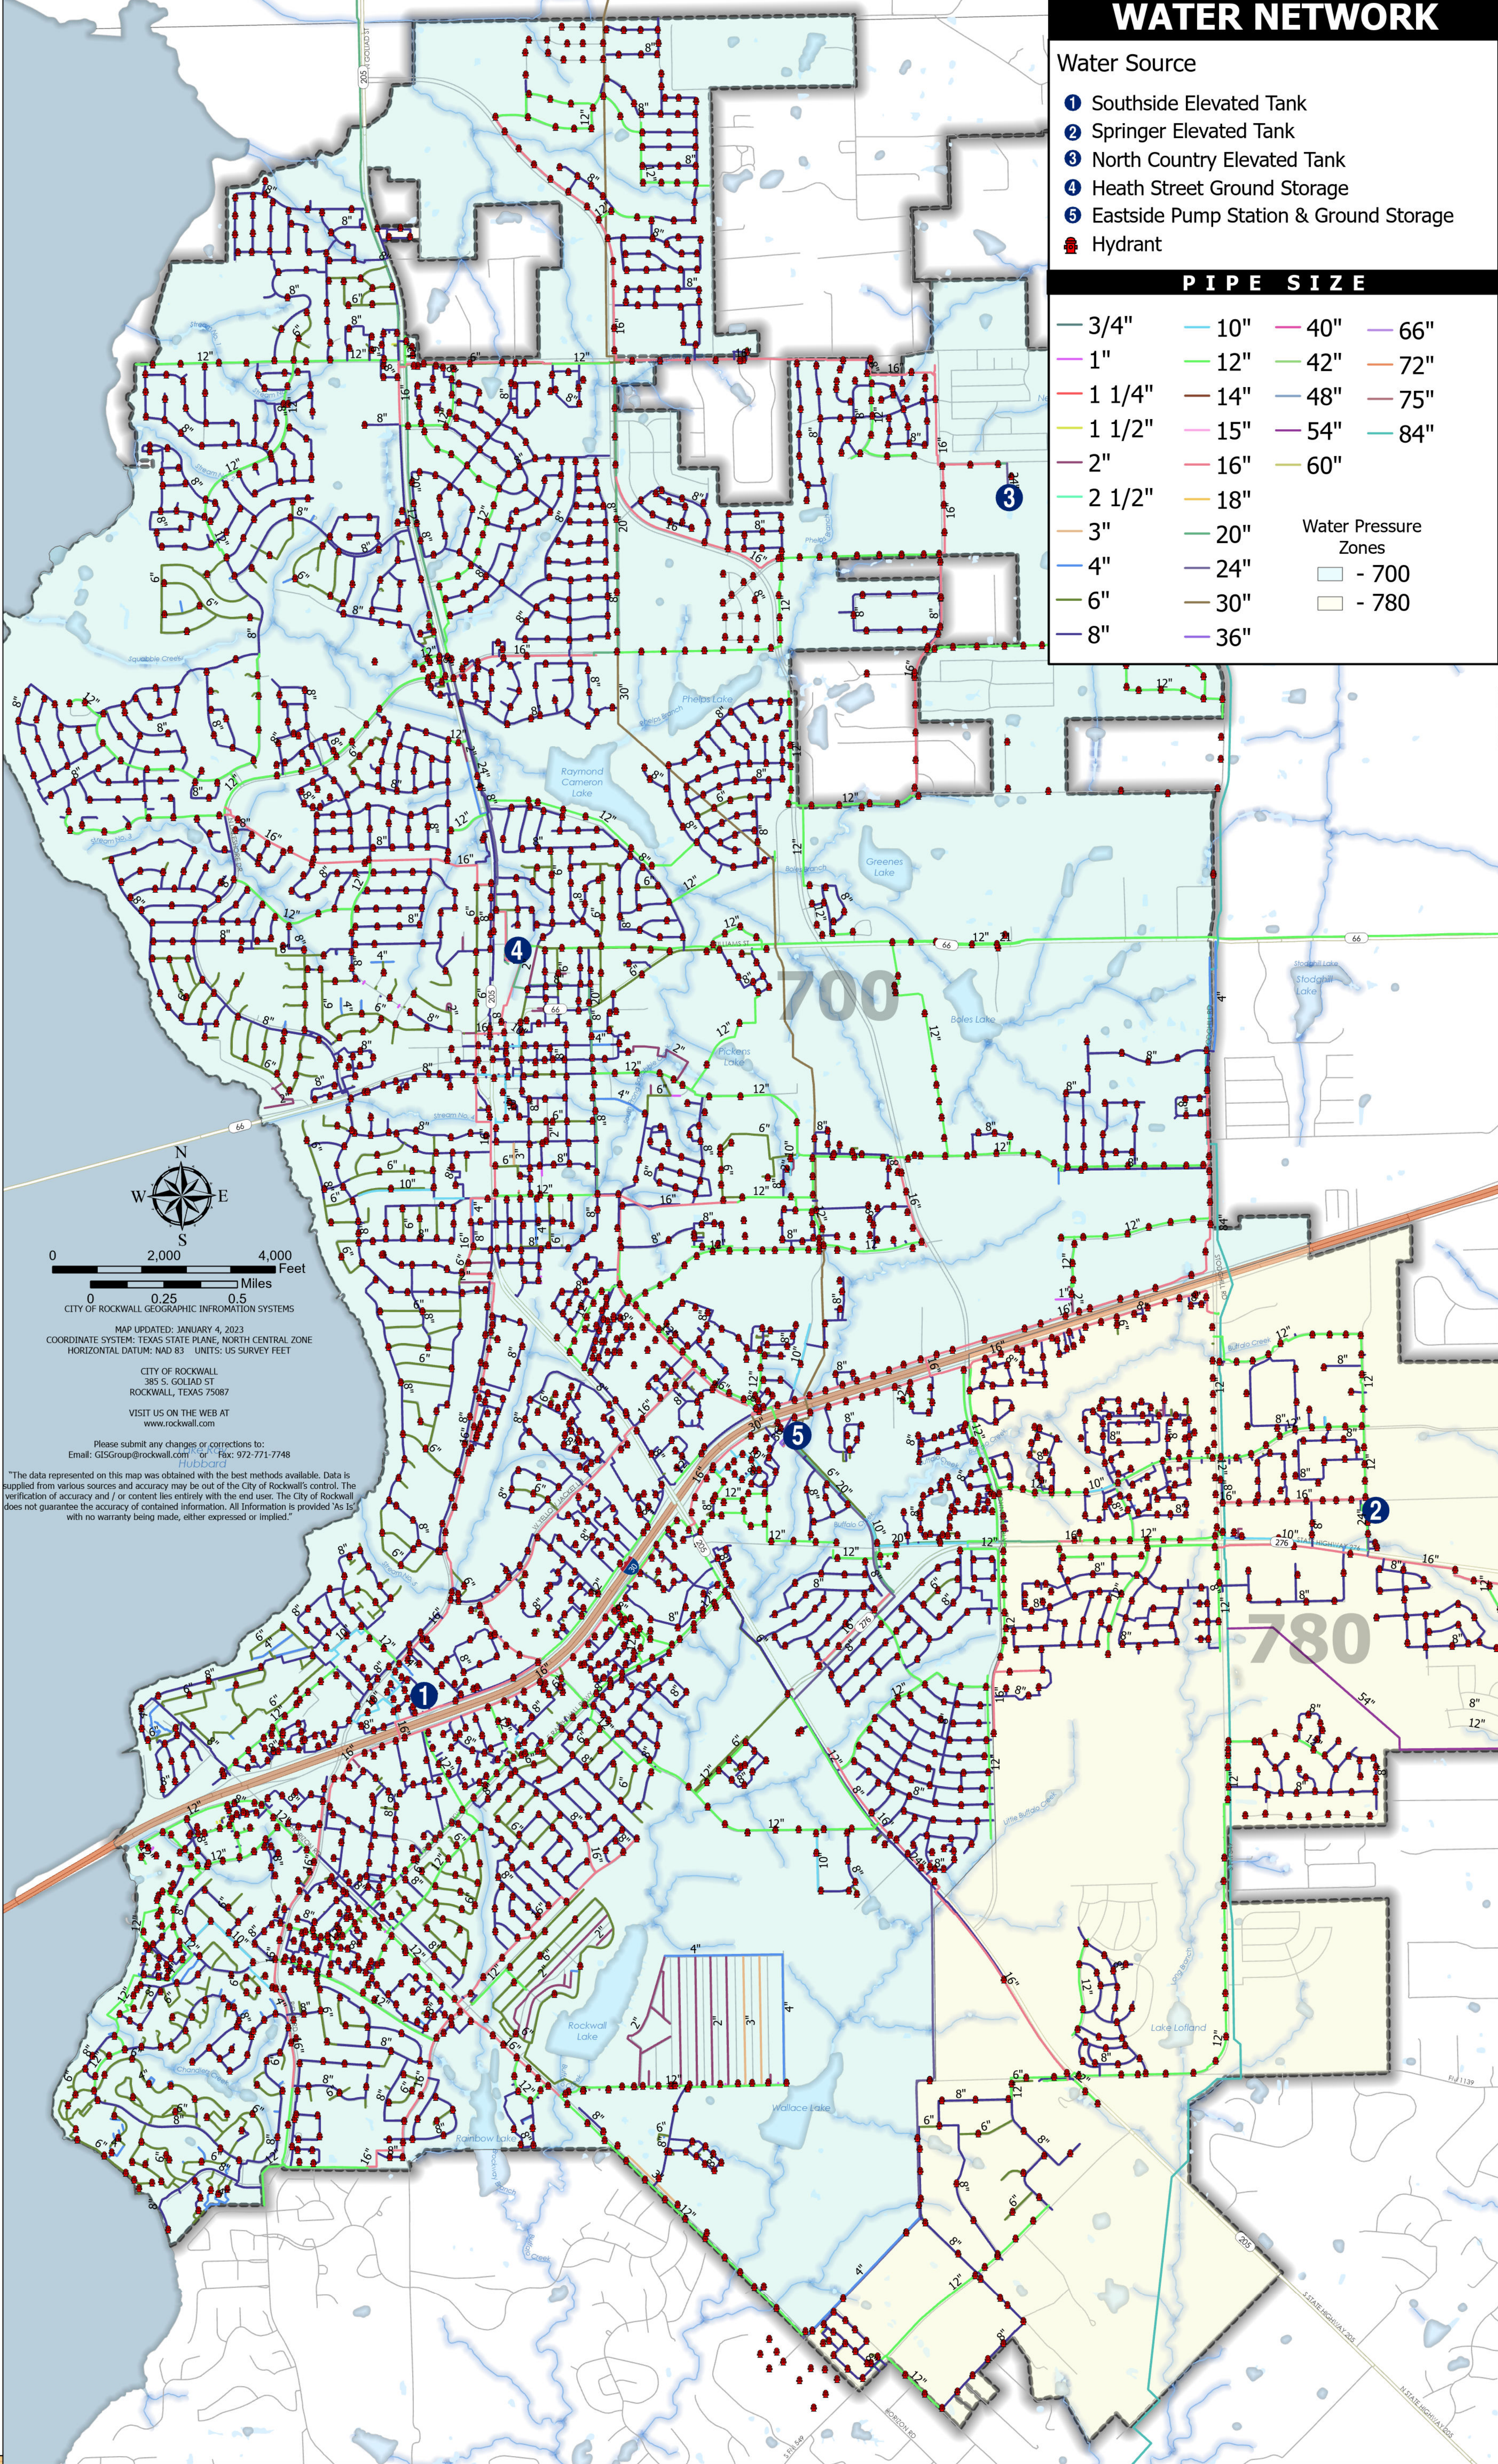

0 2,000 4,000
Miles
0 0.25 0.5
Feet

CITY OF ROCKWALL GEOGRAPHIC INFORMATION SYSTEMS
MAP UPDATED: JANUARY 4, 2023
COORDINATE SYSTEM: TEXAS STATE PLANE, NORTH CENTRAL ZONE
HORIZONTAL DATUM: NAD 83 UNITS: US SURVEY FEET


CITY OF ROCKWALL
385 S. GOLIAD ST
ROCKWALL, TEXAS 75087
VISIT US ON THE WEB AT
www.rockwall.com

Please submit any changes or corrections to:
Email: GISGroup@rockwall.com or Fax: 972-771-7748

The data represented on this map was obtained with the best methods available. Data is supplied from various sources and accuracy may be out of the City of Rockwall's control. The verification of accuracy and / or content lies entirely with the end user. The City of Rockwall does not guarantee the accuracy of contained information. All information is provided "As Is" with no warranty being made, either expressed or implied."

TEXAS
FALL ANGLE 96° 2'

R



C

K

W

A

L

L



City of Rockwall Water Network Map

2023

www.rockwall.com/gis